

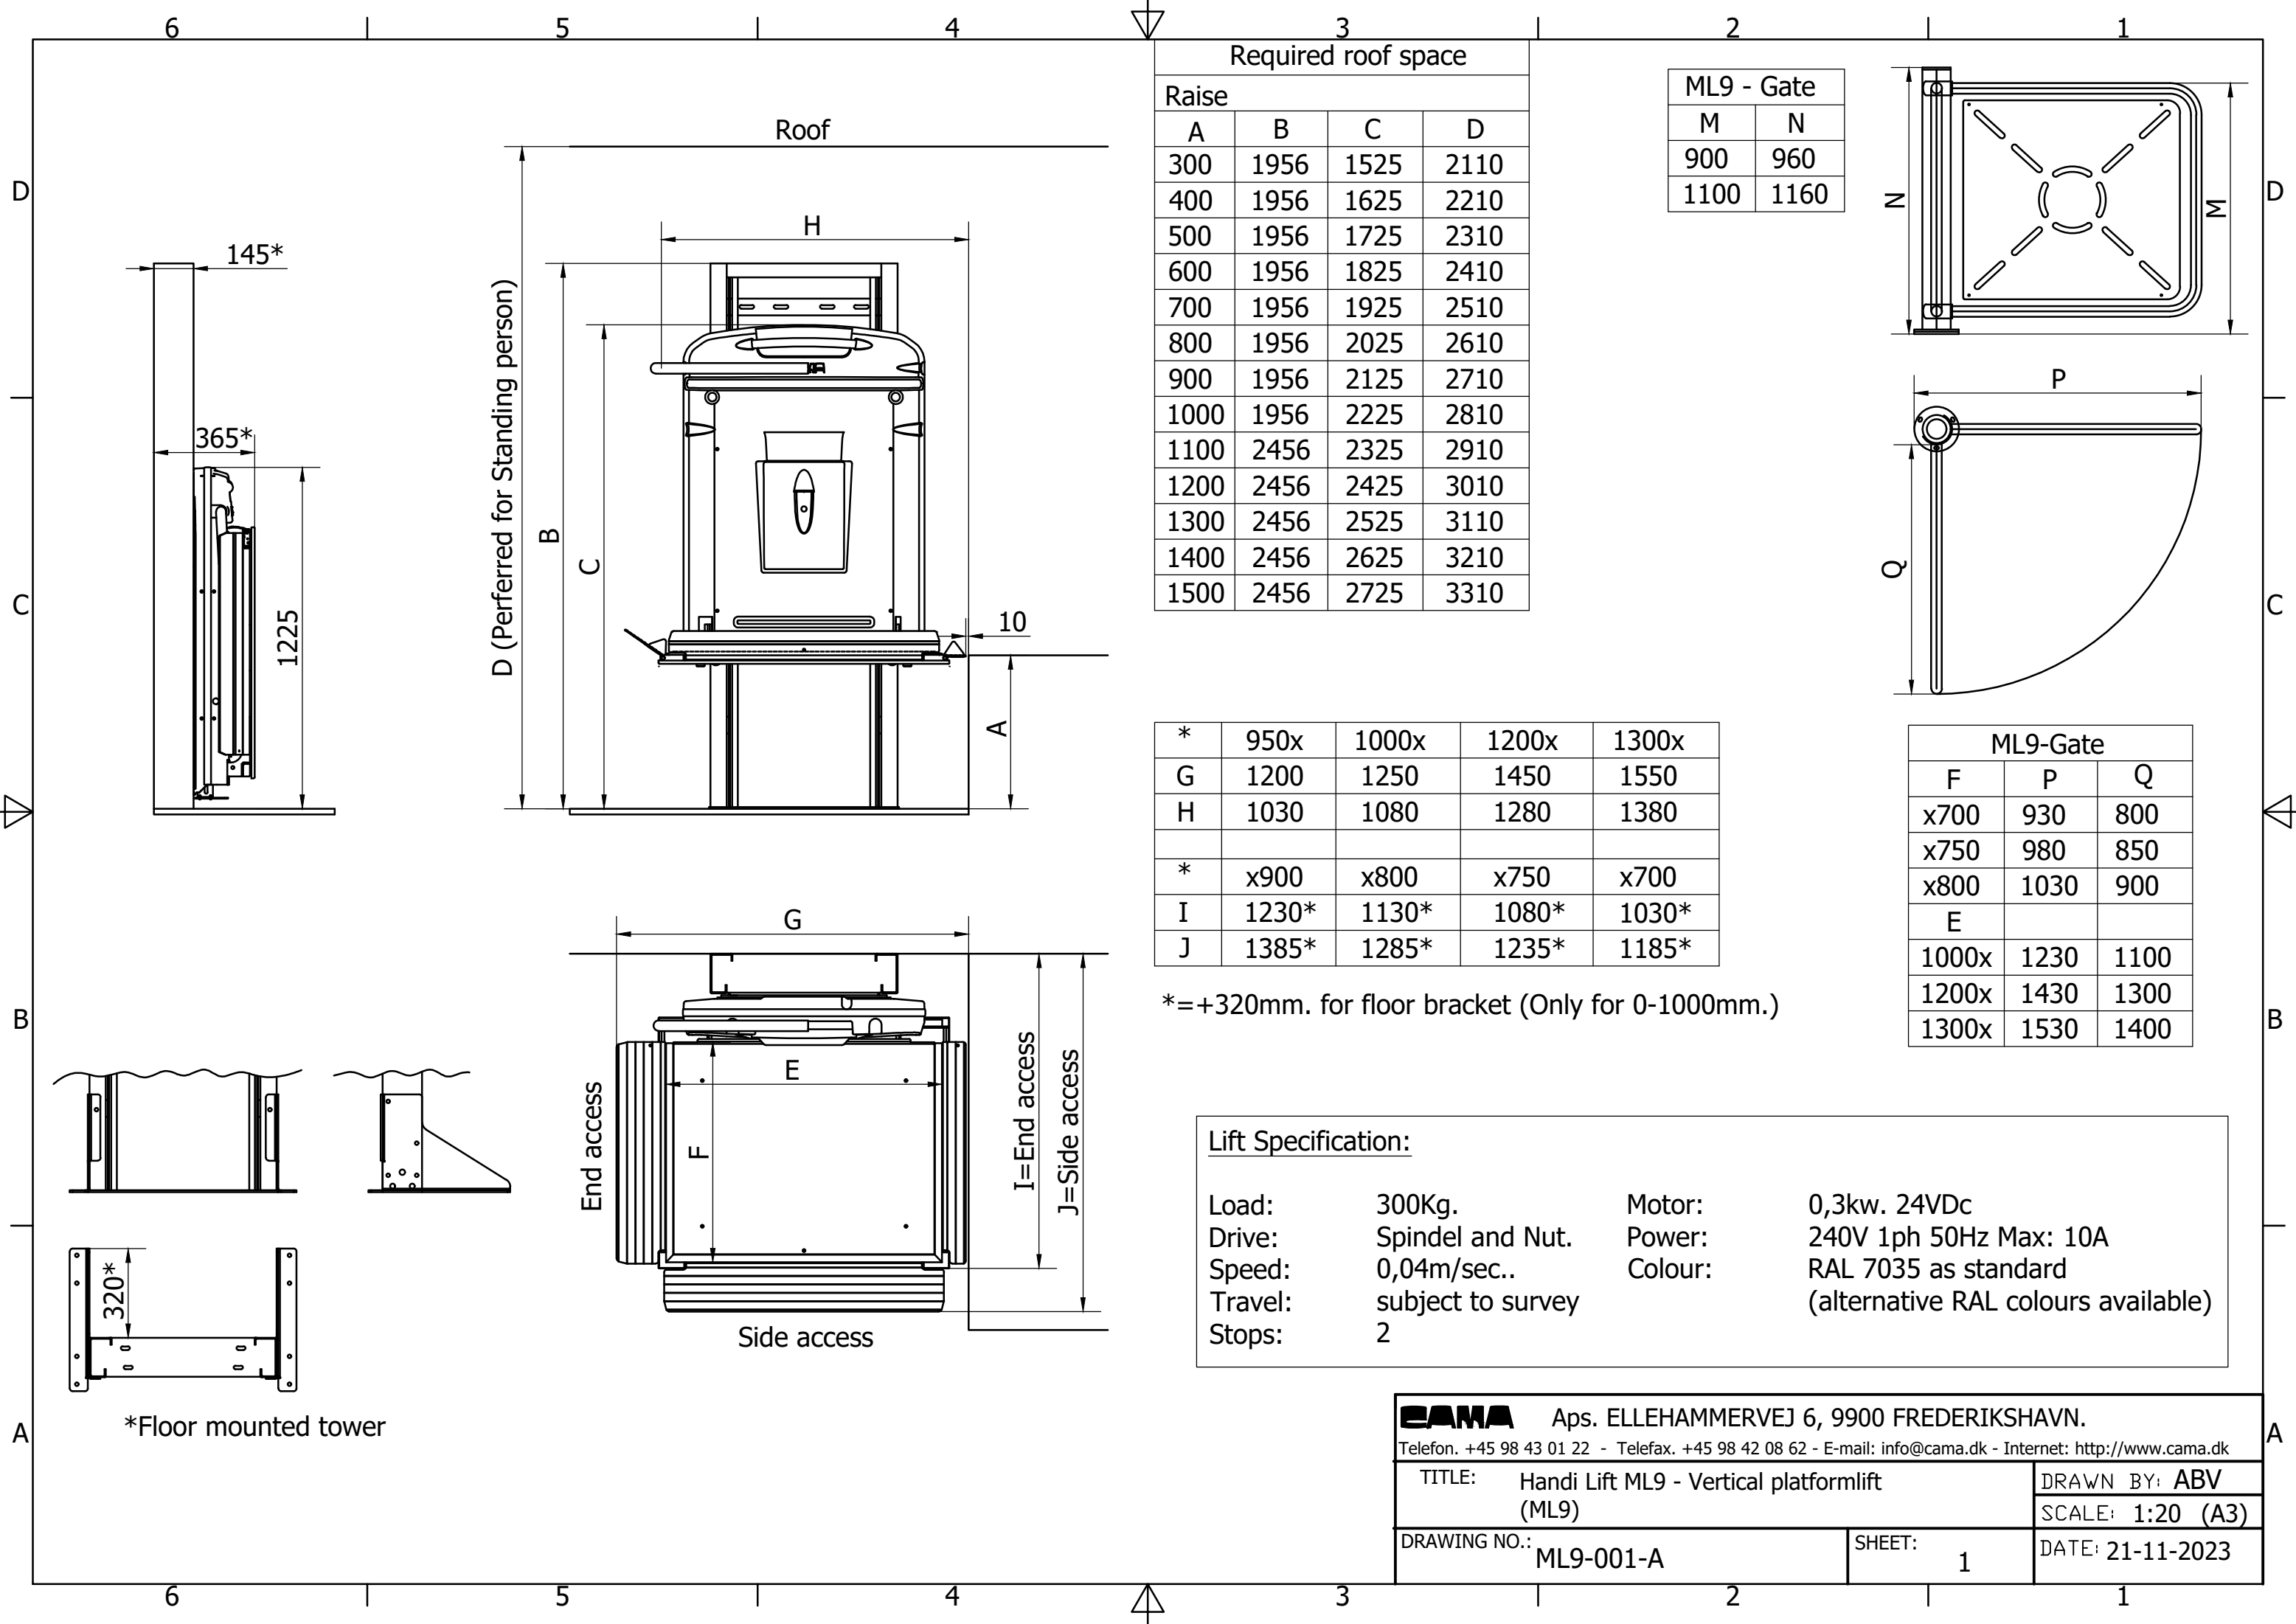


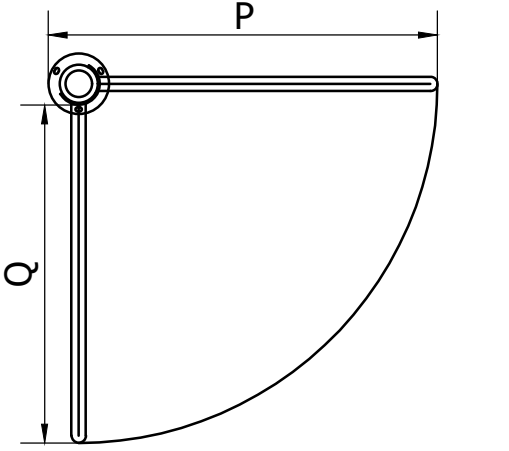

Required roof space			
Raise			
A	B	C	D
300	1956	1525	2110
400	1956	1625	2210
500	1956	1725	2310
600	1956	1825	2410
700	1956	1925	2510
800	1956	2025	2610
900	1956	2125	2710
1000	1956	2225	2810
1100	2456	2325	2910
1200	2456	2425	3010
1300	2456	2525	3110
1400	2456	2625	3210
1500	2456	2725	3310

ML9 - Gate	
M	N
900	960
1100	1160

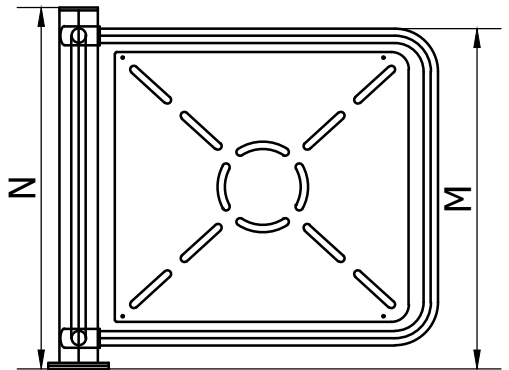

*	950x	1000x	1200x	1300x
G	1200	1250	1450	1550
H	1030	1080	1280	1380
*	x900	x800	x750	x700
I	1230*	1130*	1080*	1030*
J	1385*	1285*	1235*	1185*

ML9-Gate		
F	P	Q
x700	930	800
x750	980	850
x800	1030	900
E		
1000x	1230	1100
1200x	1430	1300
1300x	1530	1400

*=+320mm. for floor bracket (Only for 0-1000mm.)

Lift Specification:

Load:	300Kg.	Motor:	0,3kw. 24Vdc
Drive:	Spindel and Nut.	Power:	240V 1ph 50Hz Max: 10A
Speed:	0,04m/sec..	Colour:	RAL 7035 as standard
Travel:	subject to survey		(alternative RAL colours available)
Stops:	2		

CAMA Aps. ELLEHAMMERVEJ 6, 9900 FREDERIKSHAVN. Telefon. +45 98 43 01 22 - Telefax. +45 98 42 08 62 - E-mail: info@cama.dk - Internet: http://www.cama.dk			
TITLE: Handi Lift ML9 - Vertical platformlift (ML9)		DRAWN BY: ABV	
DRAWING NO.: ML9-001-A		SCALE: 1:20 (A3)	
SHEET: 1		DATE: 21-11-2023	